


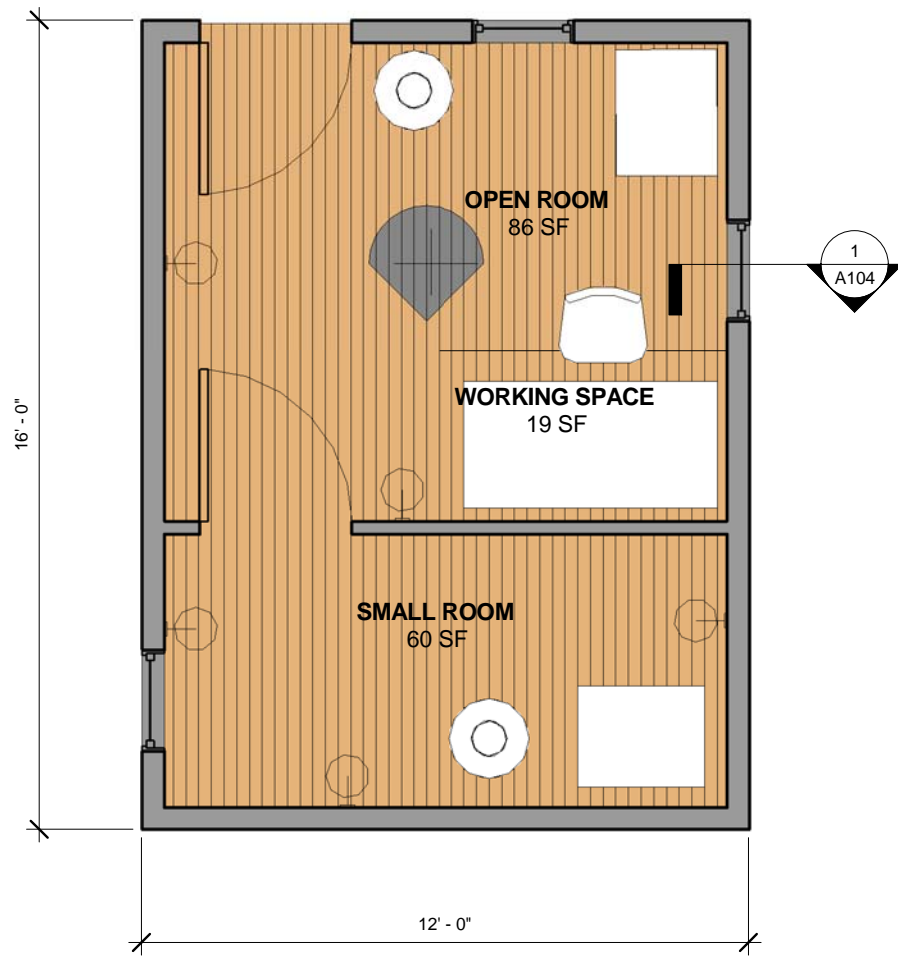


① EXTERIOR RENDER


TABLE OF CONTENTS


A101 FLOOR PLAN
 A102 ELEVATION PLAN
 A103 RENDERINGS
 A104 SCHEDULES AND SECTION

 www.autodesk.com/revit	LUKE SKYWALKER SHED	COVER PAGE		
		Project number	000123	A100
		Date	10/27/2016	
		Drawn by	KAI VOGEL	Checked by LUKE SKYWALKER




① FLOOR
3/8" = 1'-0"


 www.autodesk.com/revit	LUKE SKYWALKER SHED	FLOOR PLAN	
		Project number 000123 Date 10/27/2016 Drawn by KAI VOGEL Checked by LUKE SKYWALKER	A101 Scale 3/8" = 1'-0"

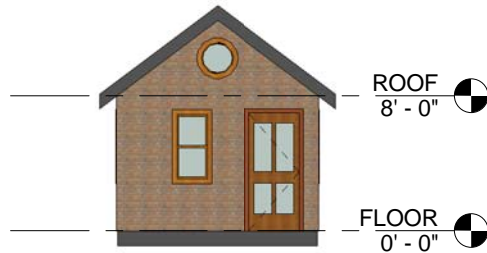

① North
1/8" = 1'-0"

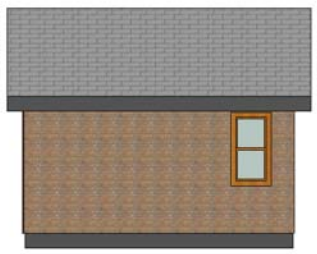

④ West
1/8" = 1'-0"

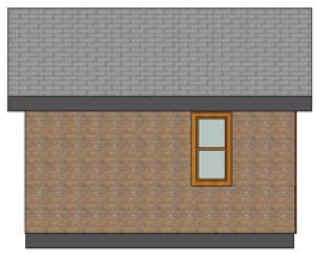

② East
1/8" = 1'-0"



③ South
1/8" = 1'-0"



www.autodesk.com/revit

LUKE
SKYWALKER
SHED

ELEVATION PLAN

Project number	000123	A102
Date	10/27/2016	
Drawn by	KAI VOGEL	Scale 1/8" = 1'-0"
Checked by	LUKE SKYWALKER	



③ EXTERIOR RENDERING SIDE



① INTERIOR VIEW



② SITE RENDERING



www.autodesk.com/revit

LUKE
SKYWALKER
SHED

RENDERINGS

Project number	000123
Date	10/27/2016
Drawn by	KAI VOGEL
Checked by	LUKE SKYWALKER

A103


Scale

Room Schedule			
Name	Level	Perimeter	Area
OPEN ROOM	FLOOR	41' - 2 1/8"	86 SF
SMALL ROOM	FLOOR	33' - 0 5/8"	60 SF
WORKING SPACE	FLOOR	18' - 1 5/8"	19 SF


Door Schedule	
Family and Type	Count
Single-Glass 3: 36" x 84"	2

Window Schedule		
Family and Type	Count	Sill Height
Double Hung with Trim: 24" x 48"	3	3' - 0"
Round with Trim: 24" Diameter	1	1' - 3"

Planting Schedule	
Family and Type	Count
RPC Shrub: Cedar Shrub 3'-0"	4
RPC Tree - Deciduous: Common Apple - 20'	4

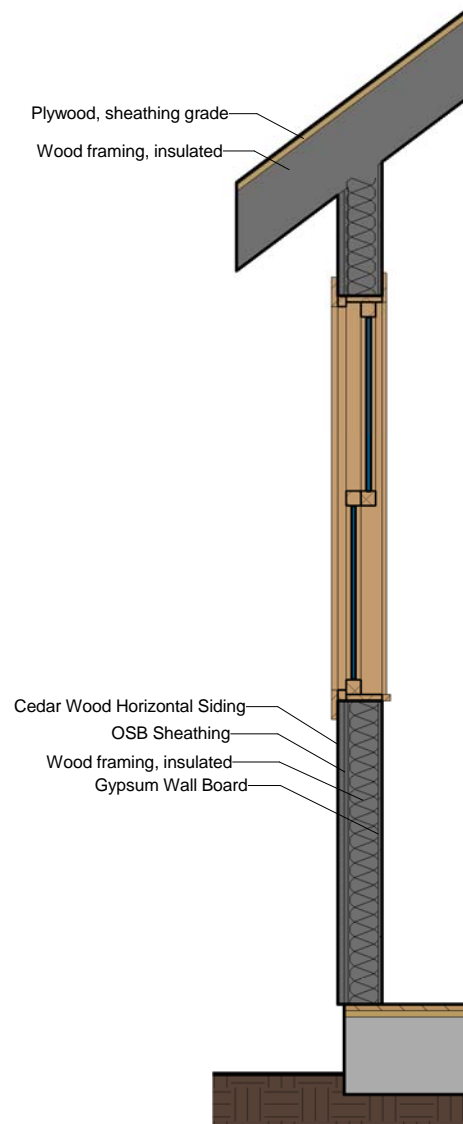

① Section 1
3/4" = 1'-0"

 www.autodesk.com/revit	<p style="text-align: center;">LUKE SKYWALKER SHED</p>	SCHEDULES & SECTION							
		<table border="1"> <tr> <td>Project number</td> <td>000123</td> </tr> <tr> <td>Date</td> <td>10/27/2016</td> </tr> <tr> <td>Drawn by</td> <td>KAI VOGEL</td> </tr> <tr> <td>Checked by</td> <td>LUKE SKYWALKER</td> </tr> </table>	Project number	000123	Date	10/27/2016	Drawn by	KAI VOGEL	Checked by
Project number	000123								
Date	10/27/2016								
Drawn by	KAI VOGEL								
Checked by	LUKE SKYWALKER								